

These documents shall not be used for any purpose or project for which it is not intended. Mead & Hunt shall be responsible for the client and held harmless from all claims, damages, liabilities, losses and expenses, including attorneys' fees and costs, arising out of such misuse or reuse of the documents. In addition, unauthorized reproduction of these documents, in part or as a whole, is prohibited.

**BEAVER ISLAND AIRPORT  
PARKING LOT AND ENTRANCE  
ROAD  
BEAVER ISLAND, MICHIGAN**


REVISION

M&H NO:  
DATE: 08.06.2013  
DESIGNED BY: JPH  
DRAWN BY: JPH  
CHECKED BY: RGN  
DO NOT SCALE DRAWINGS

SHEET CONTENTS  
PROJECT OVERVIEW

SHEET NO. 1 of 1

**C-680**

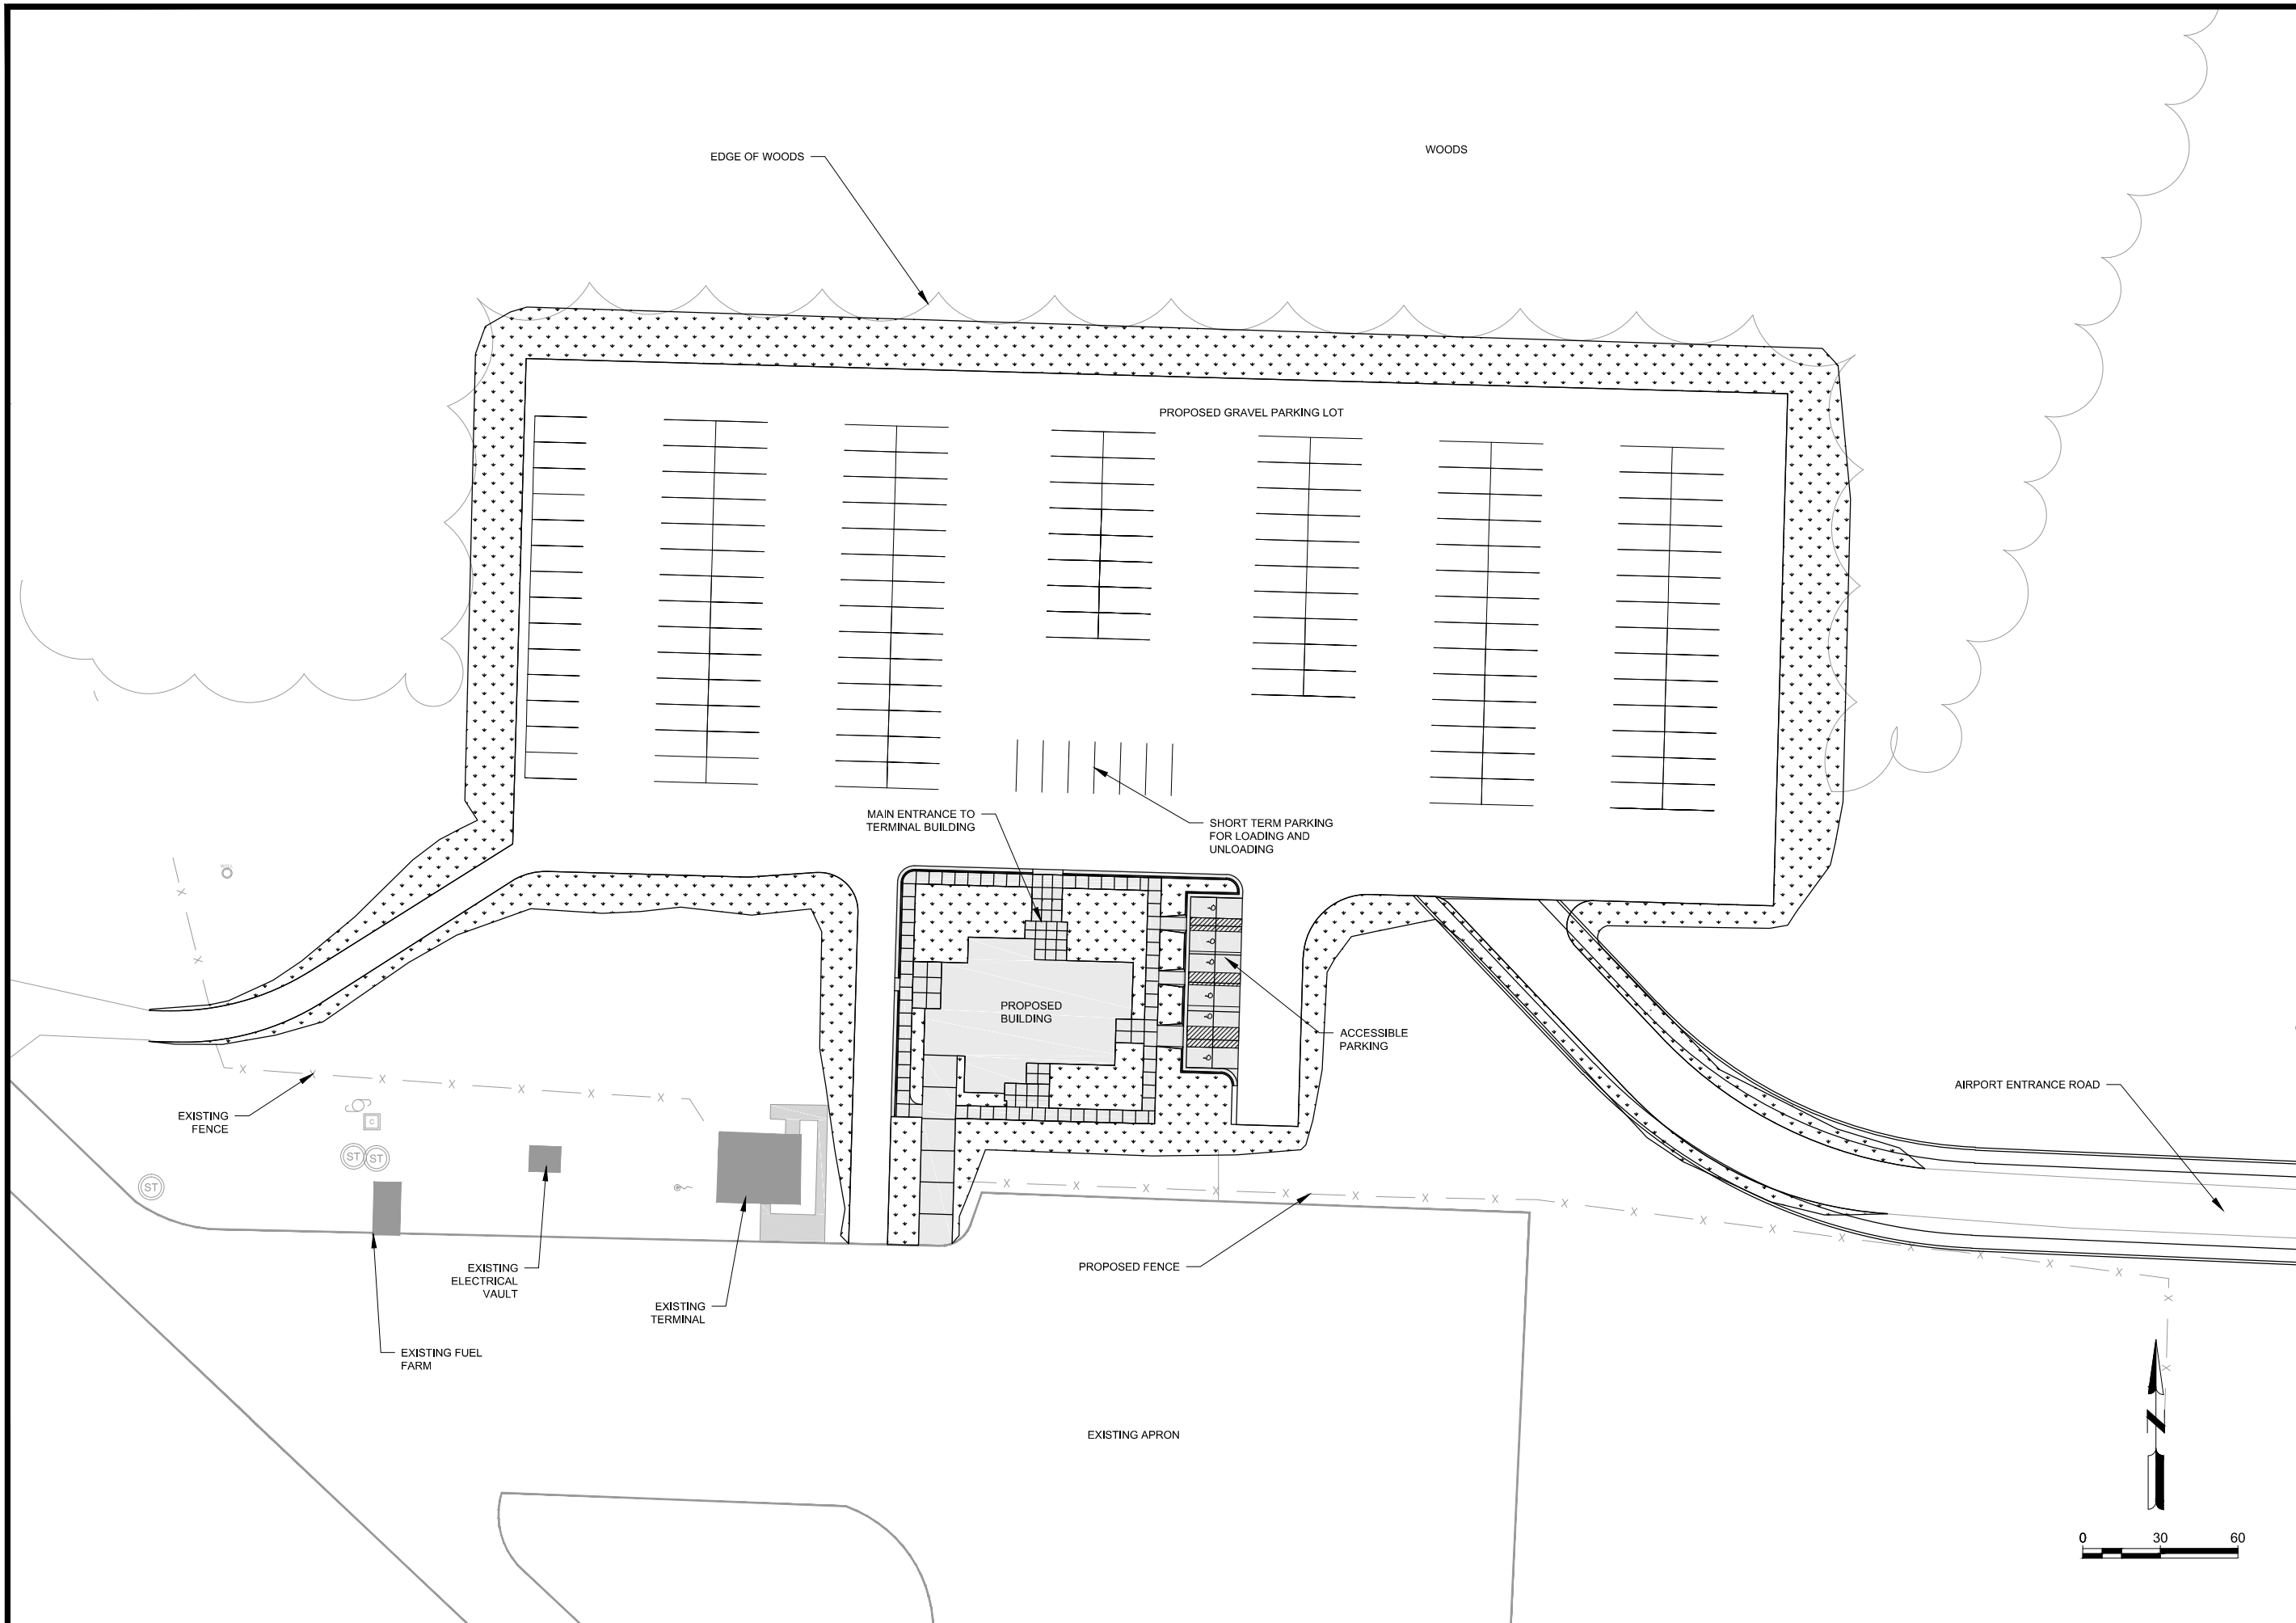

X:\1982-001\1506\511\TECH\DRAWINGS\SPARKING LOT\MARKING AND RESTORATION.DWG  
8/6/2013 3:07:19 PM